



ALL CLIENTS INFOREMATON HAS BEEN REMOVED FROM THIS DRAWING.

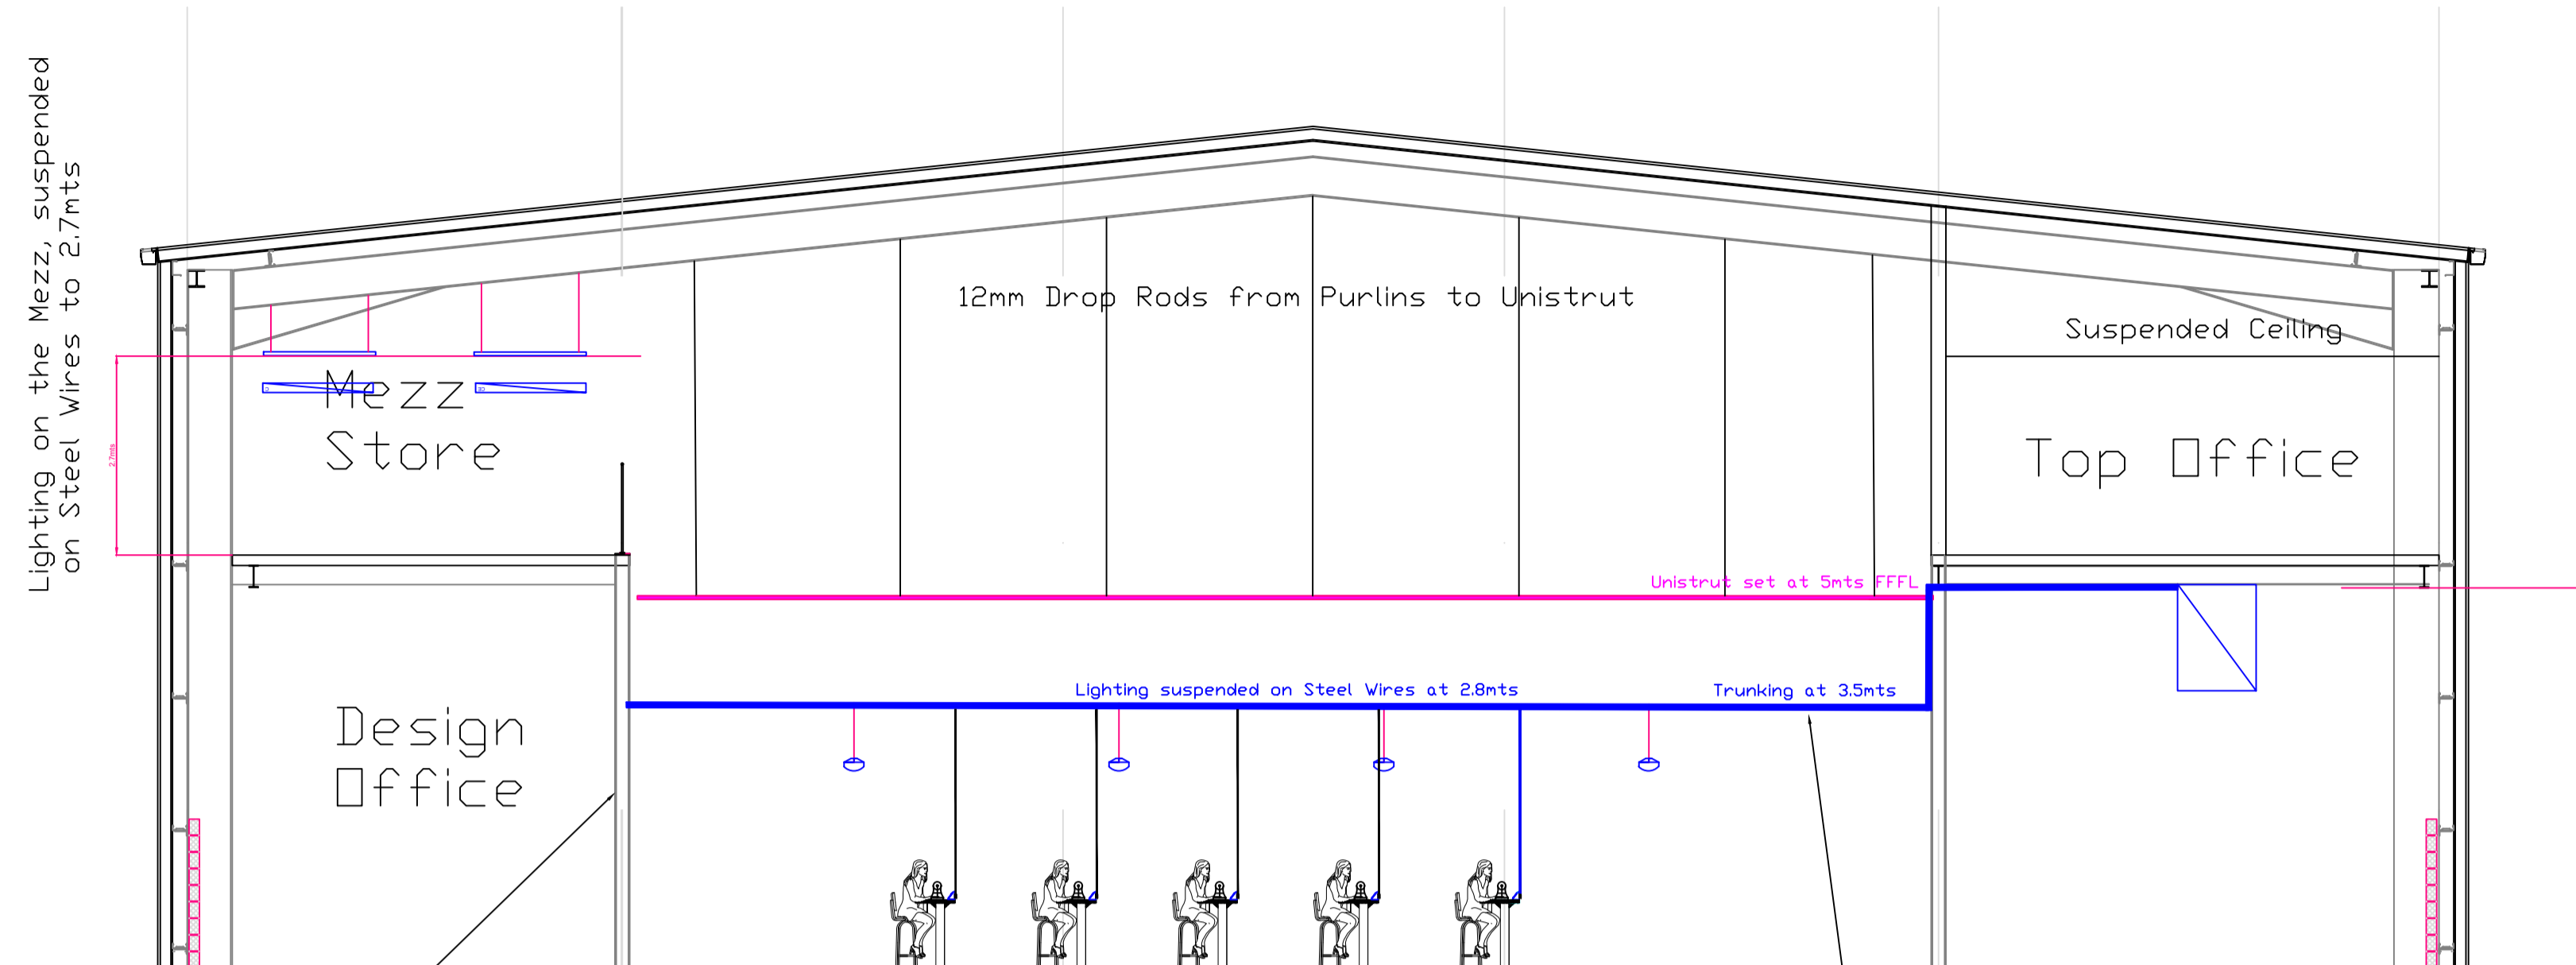


Twin & EARTH cabling to run within the trunking until it reaches the Design Office and Mezz Lighting . Cables to run within the makeup of the wall and ceiling .

75mm Trunking runs along the center line of the Unistrut frame work, trunking to hang at 3.5mts from FFL on Stirrups.

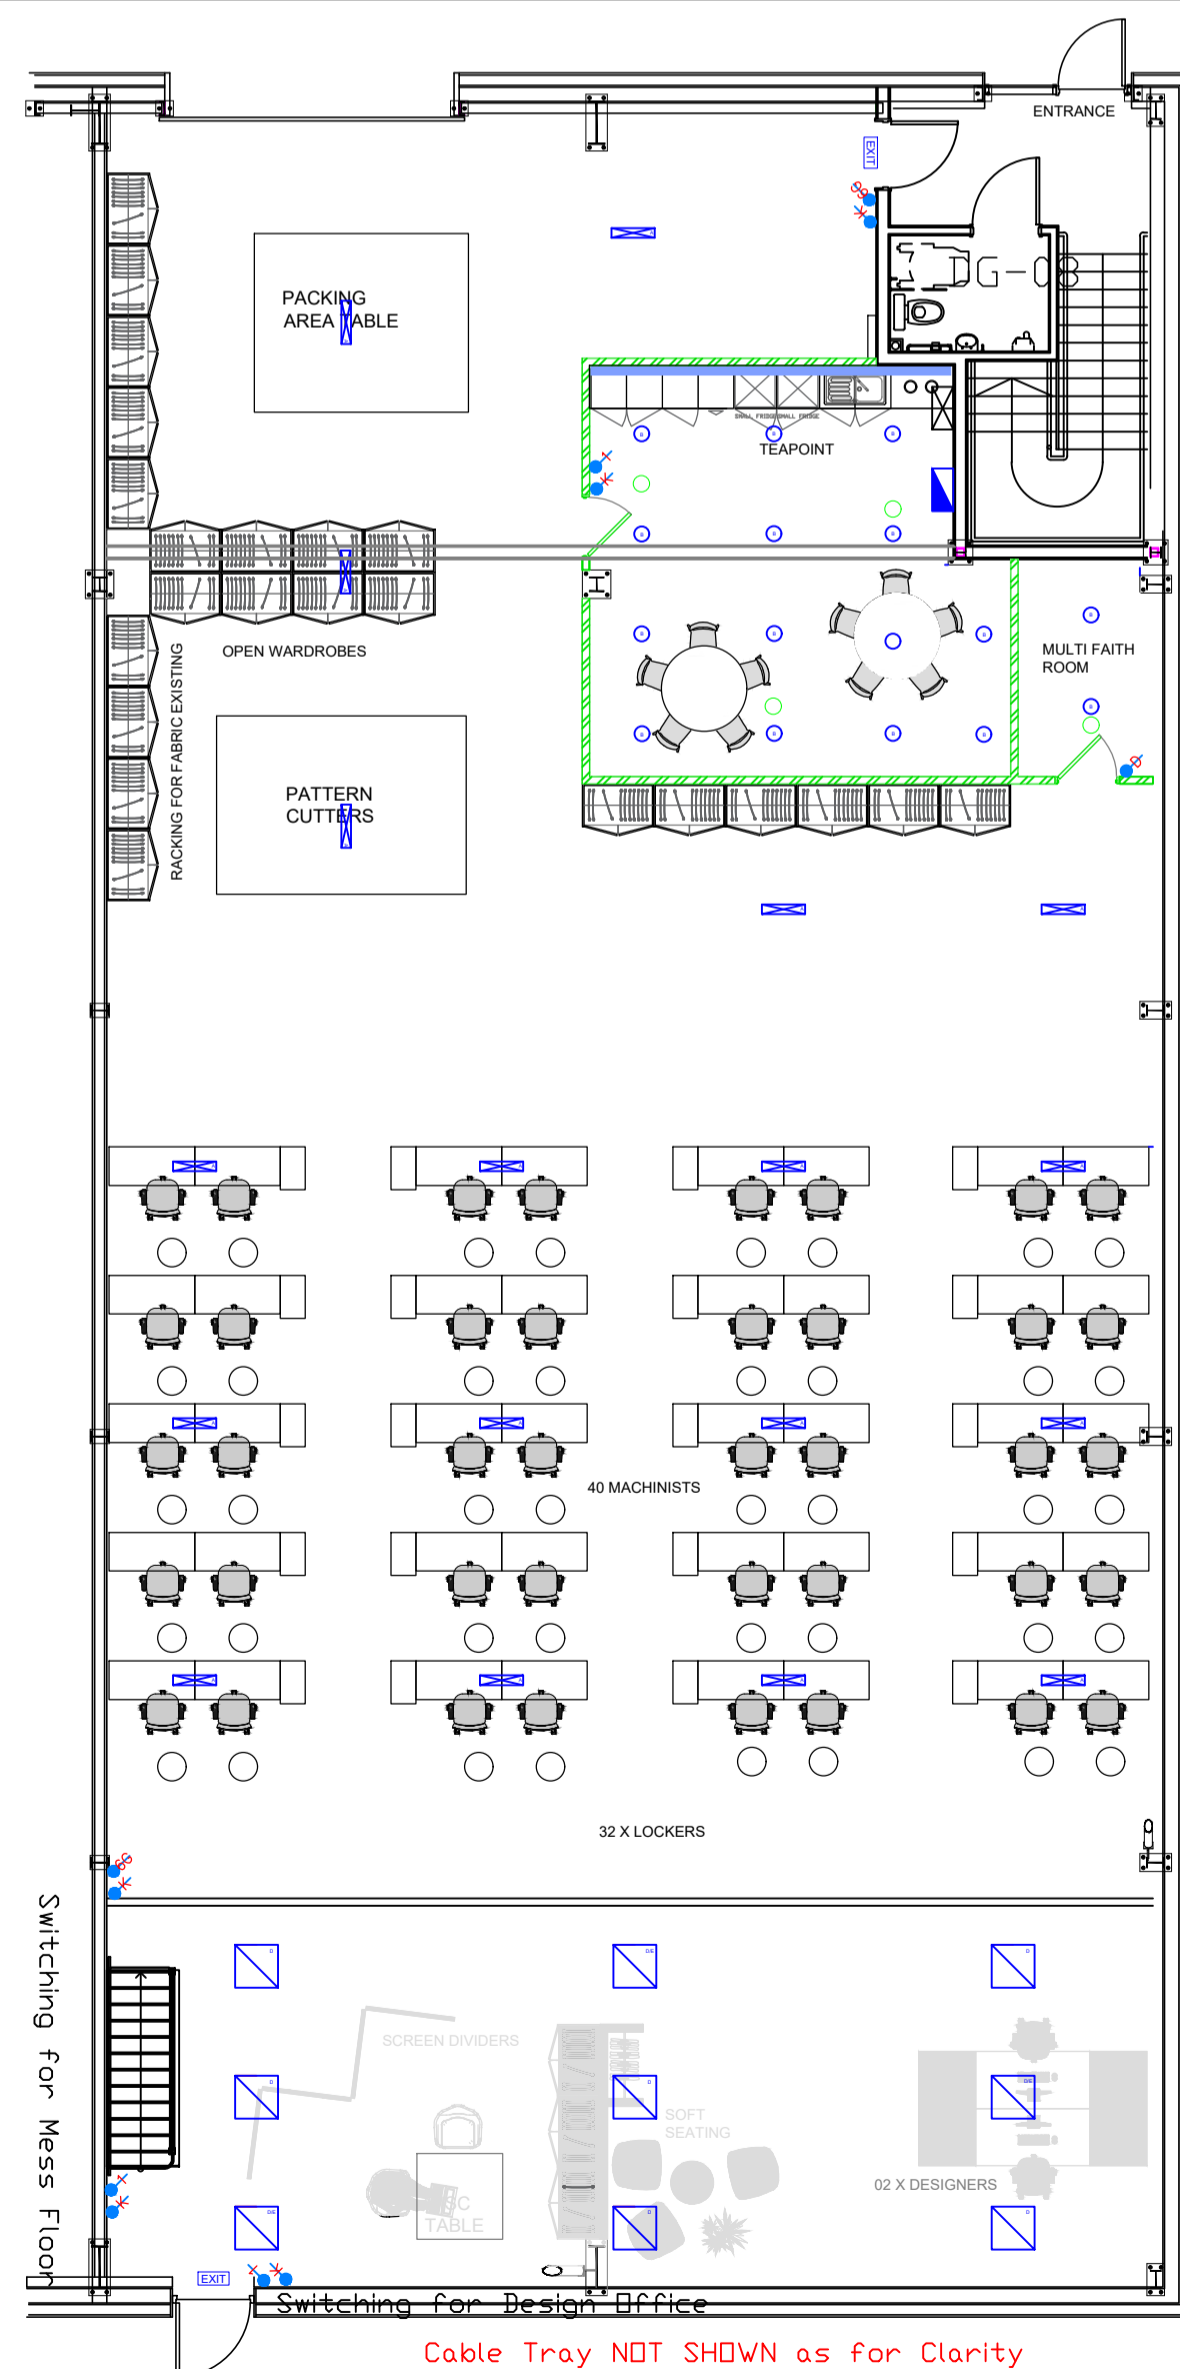


Cable Tray NOT SHOWN as for Clarity

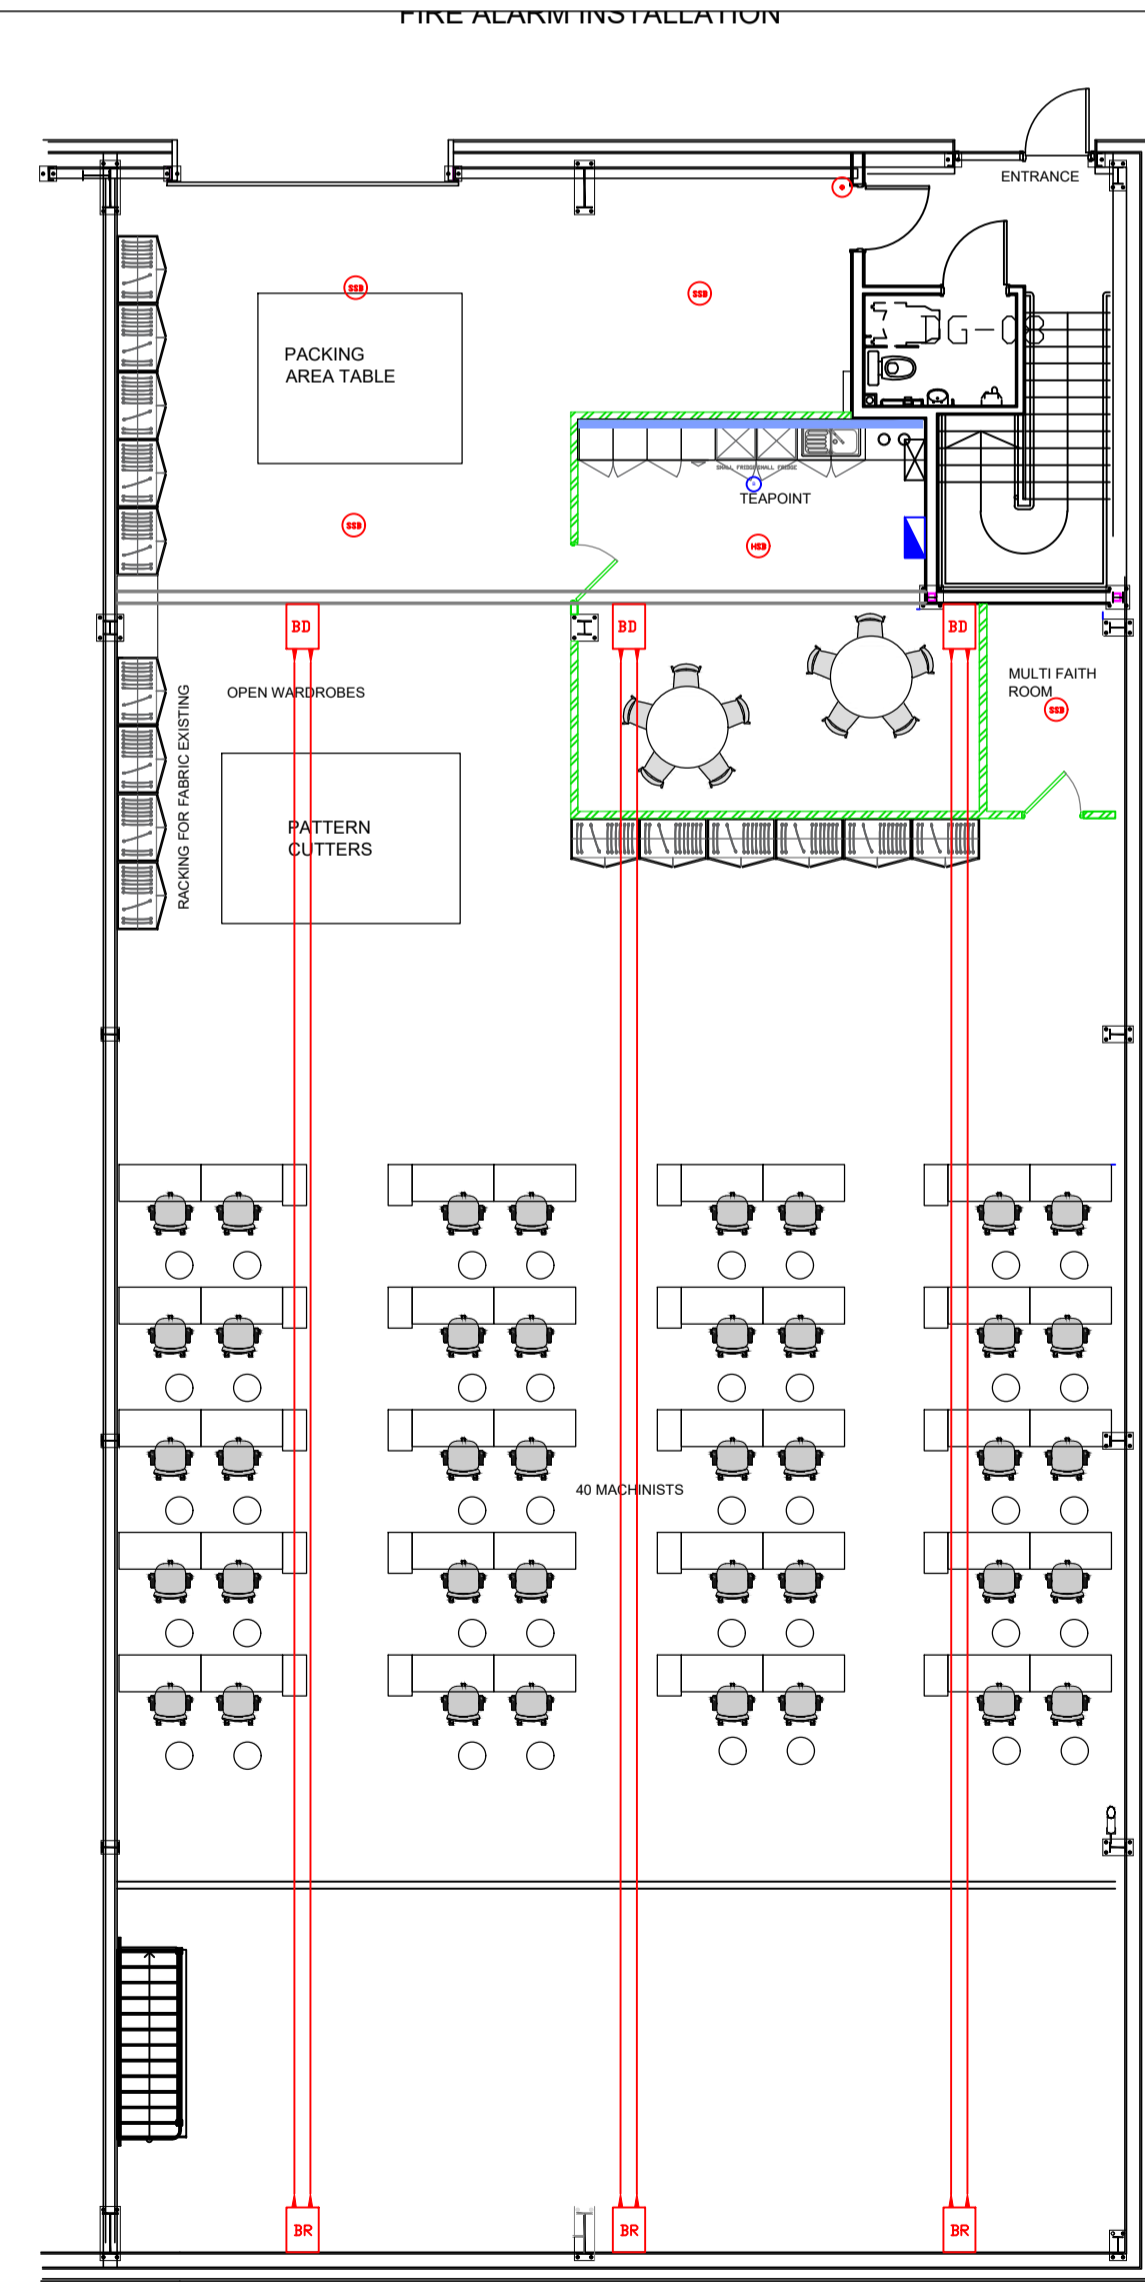

Cable Tray NOT SHOWN as for Clarity

REV	1/A	ISSUED FOR APPROVAL	DATE
		DESCRIPTION	
		REVISIONS	

STATUS
ISSUED FOR APPROVAL

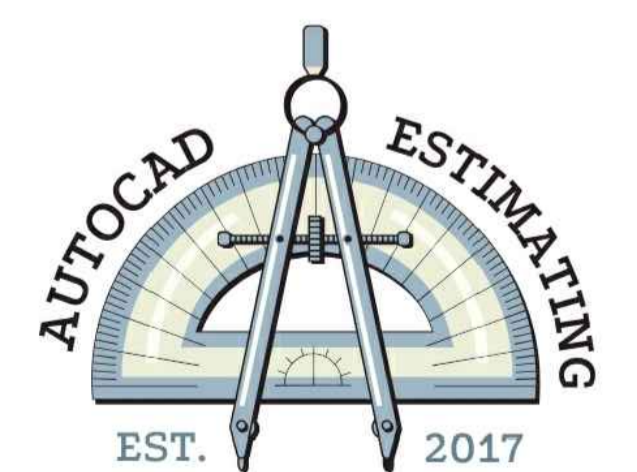

CLIENT	
PROJECT	
TITLE	
SCALE	DESIGNED
CONTRACT NUMBER	DRAWN
DATE	CHECKED
DRAWING NUMBER	REVISION