



ALL CLIENTS INFOREMATION HAS BEEN REMOVED FROM THIS DRAWING.

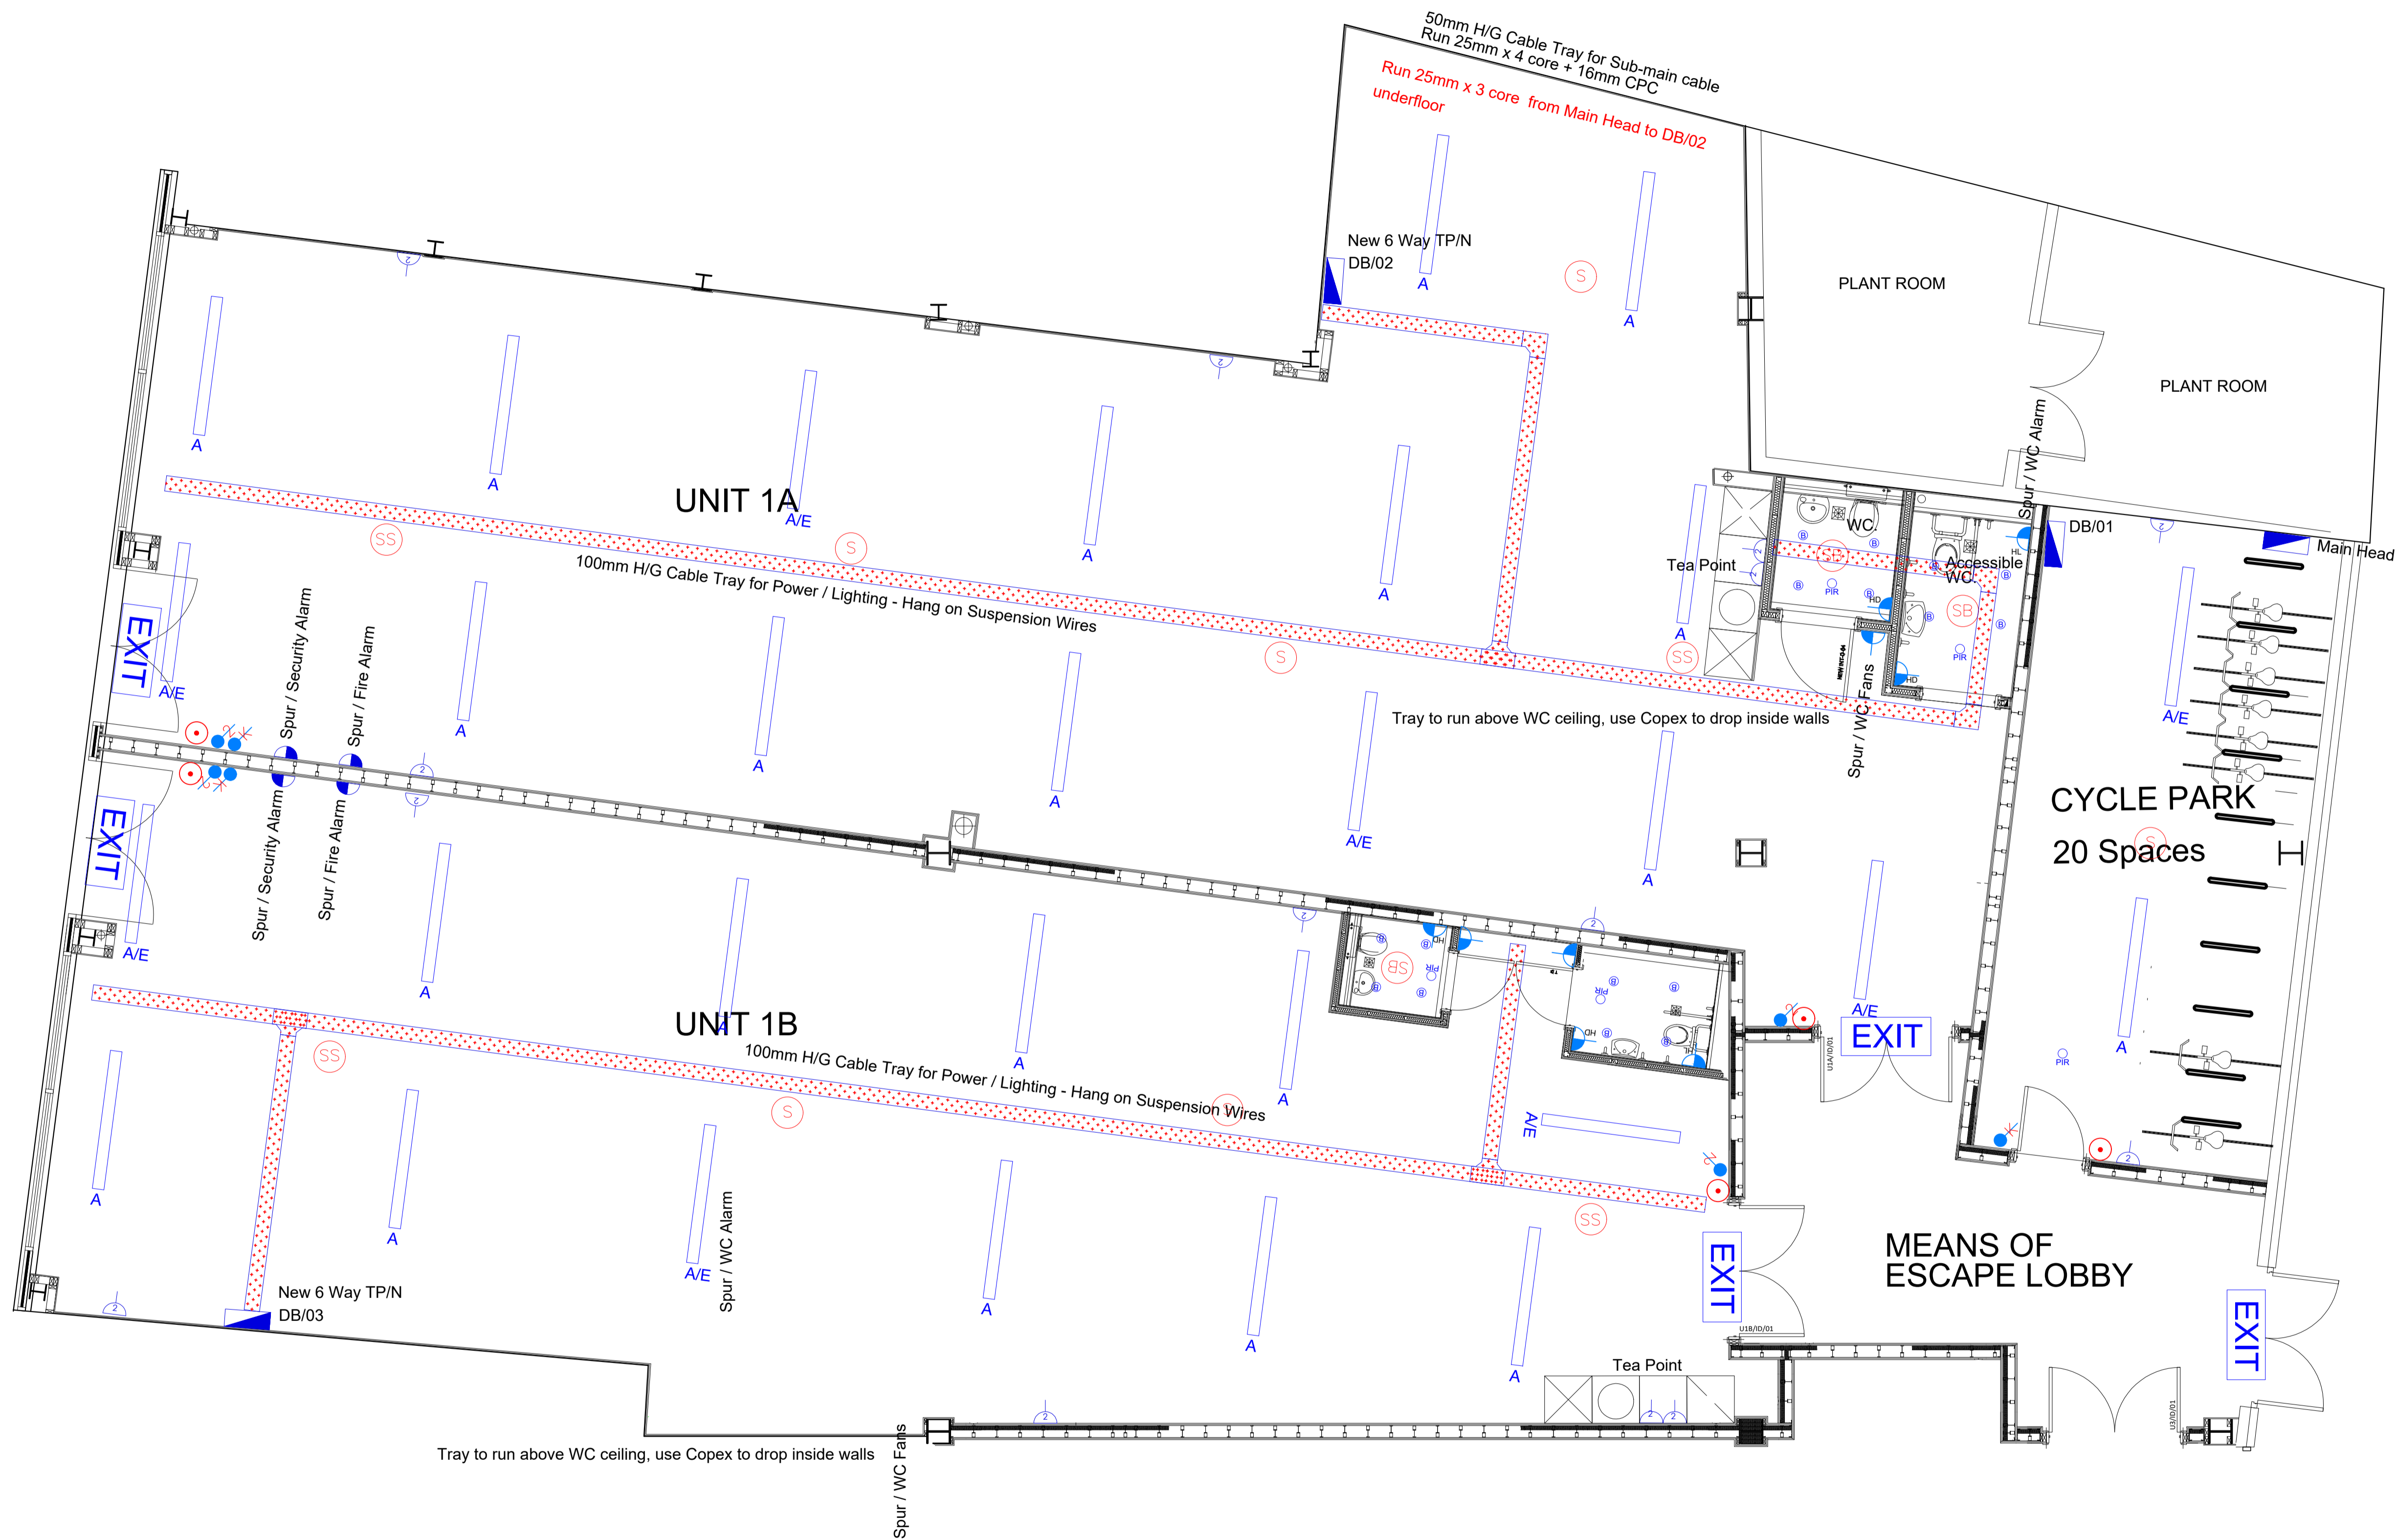

ISSUED FOR APPROVAL	DATE
DESCRIPTION	
REVISIONS	

STATUS
ISSUED FOR APPROVAL

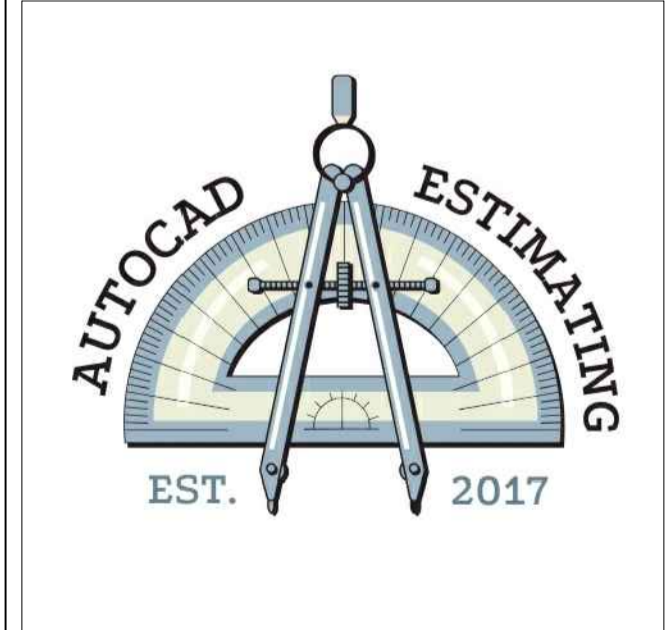

CLIENT	
PROJECT	
TITLE	
SCALE	DESIGNED
CONTRACT NUMBER	DRAWN
DATE	CHECKED
DRAWING NUMBER	REVISION