


ALL CLIENTS INFOREMATON HAS BEEN REMOVED FROM THIS DRAWING.

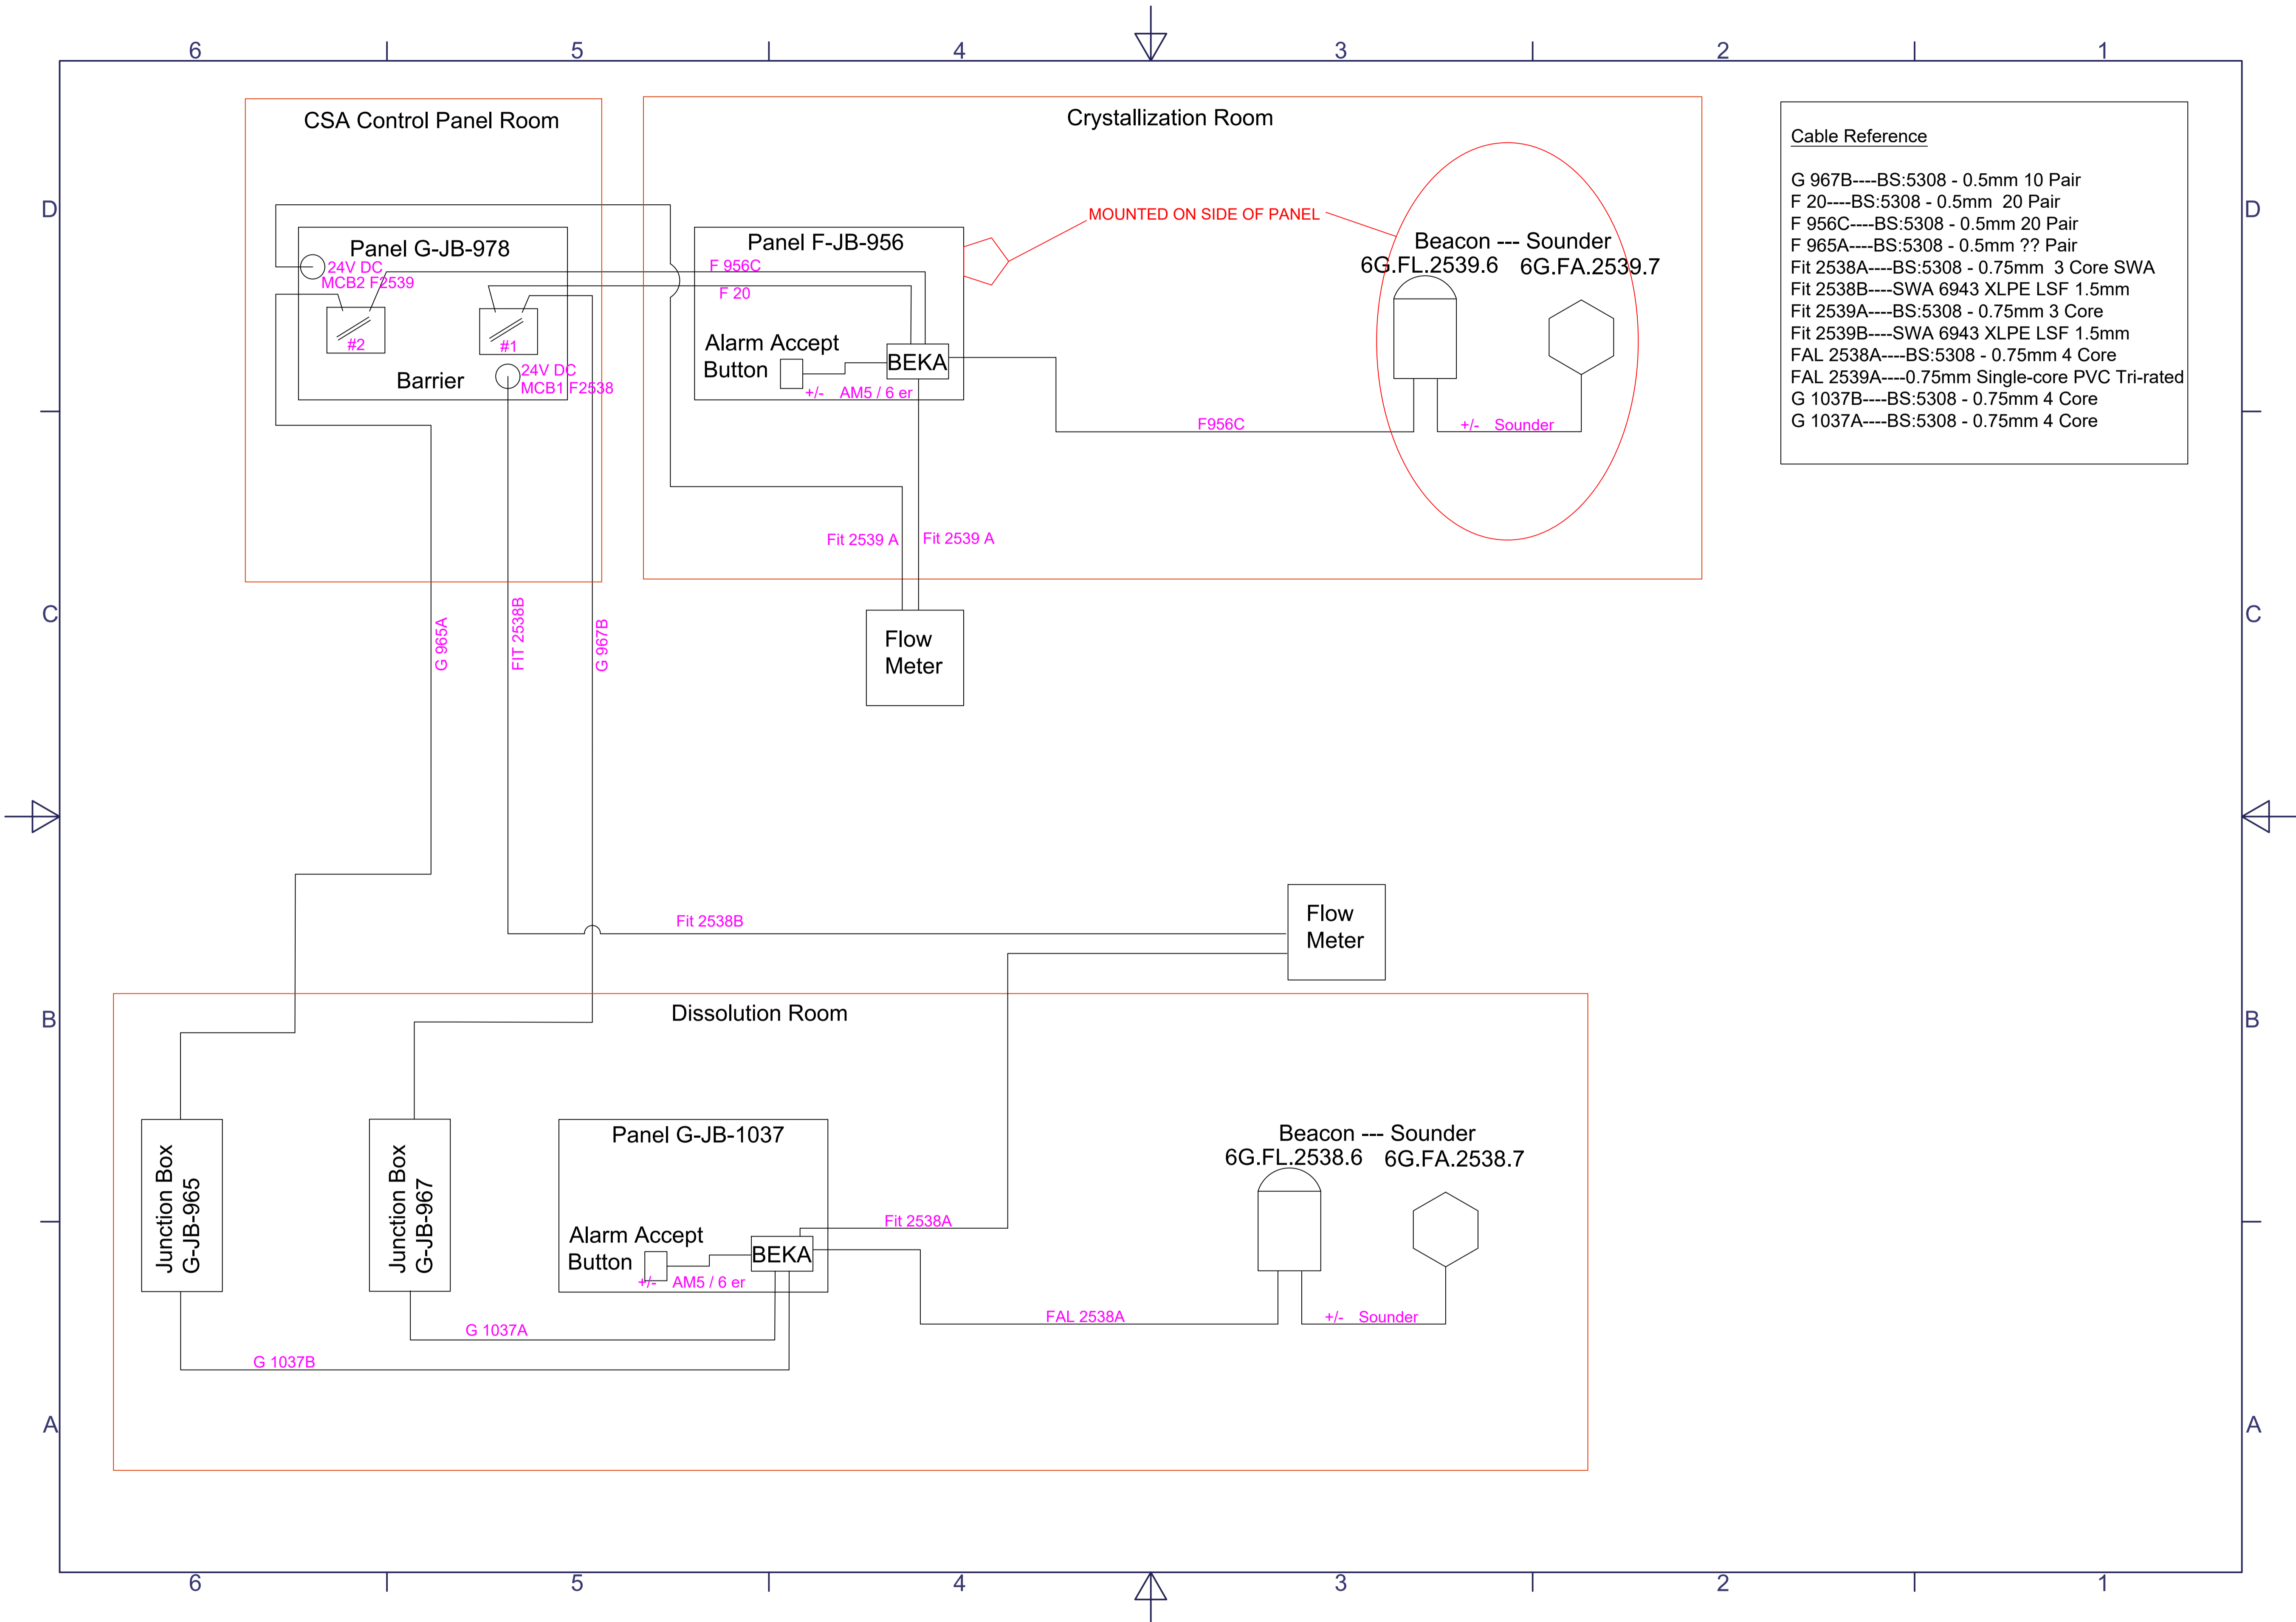


**Cable Reference**

- G 967B----BS:5308 - 0.5mm 10 Pair
- F 20----BS:5308 - 0.5mm 20 Pair
- F 956C----BS:5308 - 0.5mm 20 Pair
- F 965A----BS:5308 - 0.5mm ?? Pair
- Fit 2538A----BS:5308 - 0.75mm 3 Core SWA
- Fit 2538B----SWA 6943 XLPE LSF 1.5mm
- Fit 2539A----BS:5308 - 0.75mm 3 Core
- Fit 2539B----SWA 6943 XLPE LSF 1.5mm
- FAL 2538A----BS:5308 - 0.75mm 4 Core
- FAL 2539A----0.75mm Single-core PVC Tri-rated
- G 1037B----BS:5308 - 0.75mm 4 Core
- G 1037A----BS:5308 - 0.75mm 4 Core

ISSUED FOR APPROVAL	DATE
DESCRIPTION	REVISIONS

STATUS  
ISSUED FOR APPROVAL

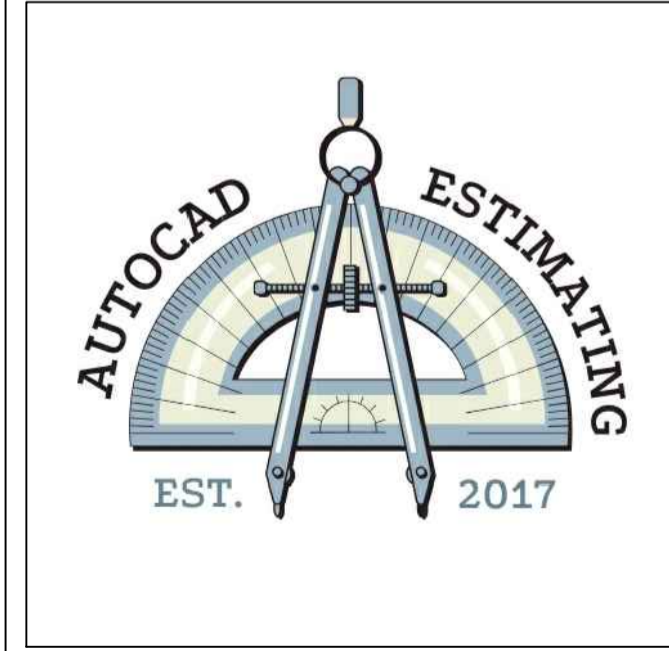

CLIENT	-	DESIGNED	-
PROJECT	-	DRAWN	-
TITLE	-	CHECKED	-
SCALE	-	REVISION	-
CONTRACT NUMBER	-		
DATE	-		
DRAWING NUMBER	-		