



ALL CLIENTS INFOREMATON HAS BEEN REMOVED FROM THIS DRAWING.

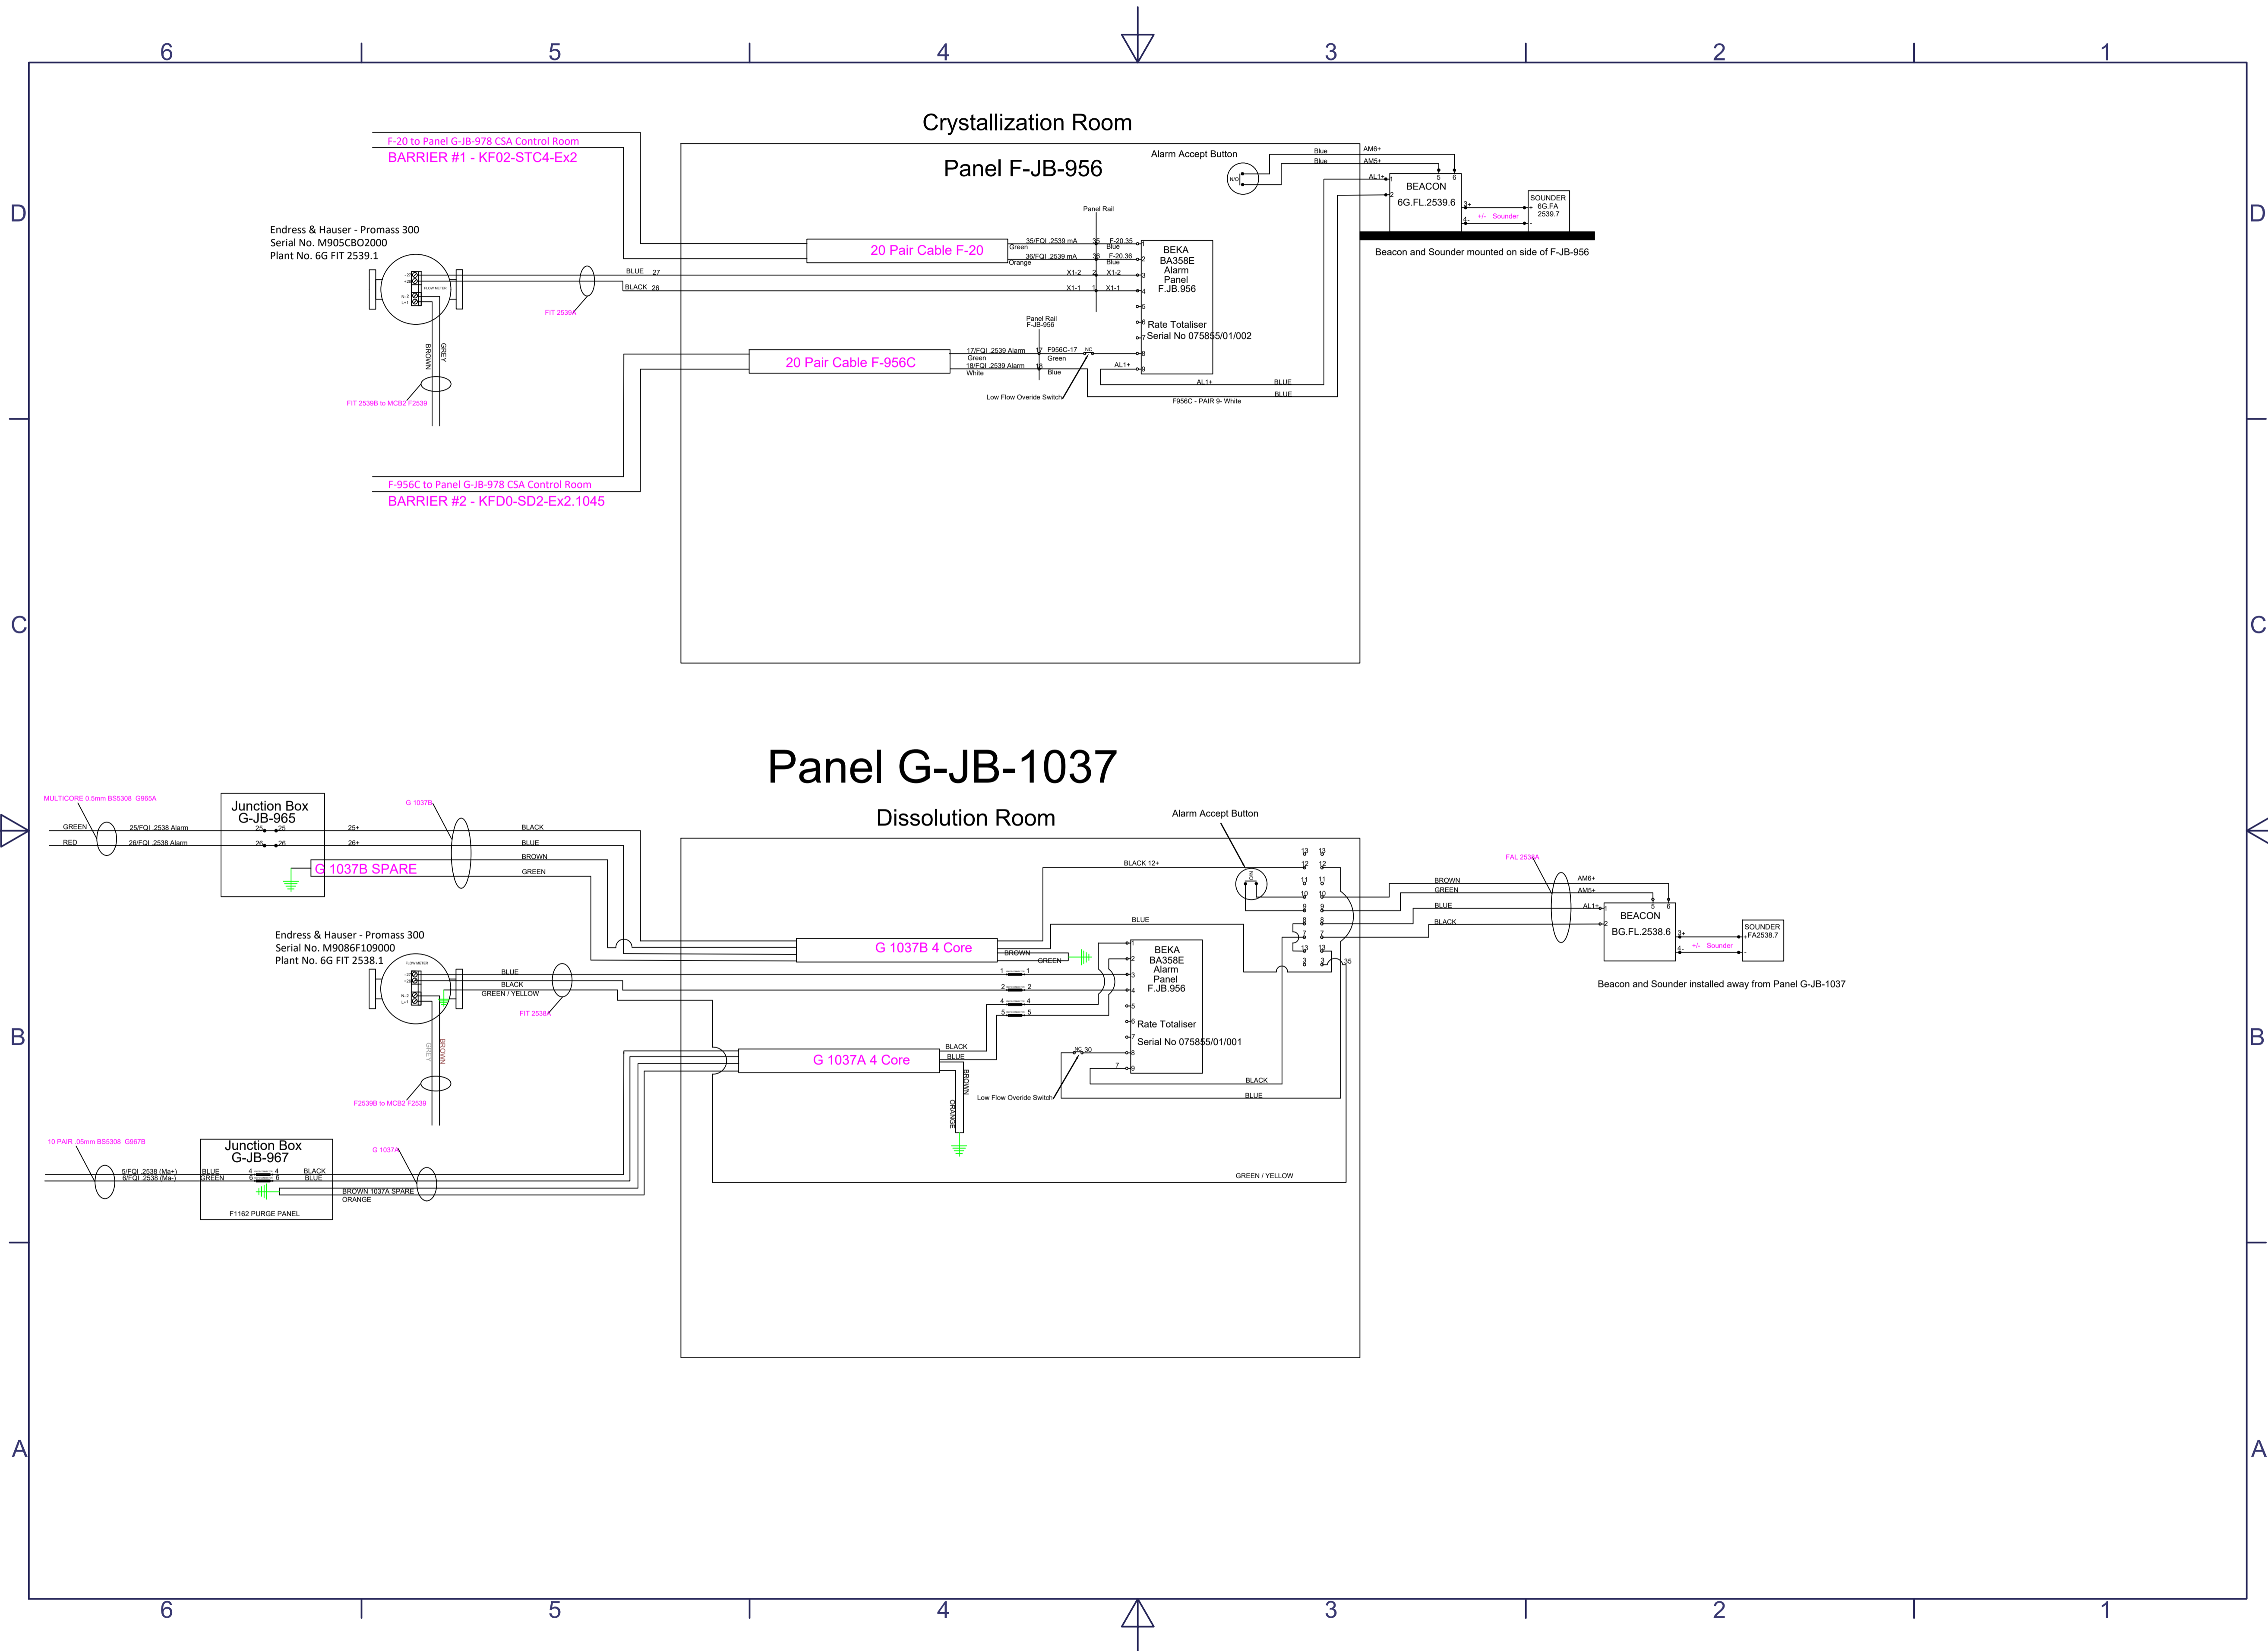

REV	DESCRIPTION	DATE
1/A	ISSUED FOR APPROVAL	-
	REVISIONS	

STATUS
ISSUED FOR APPROVAL

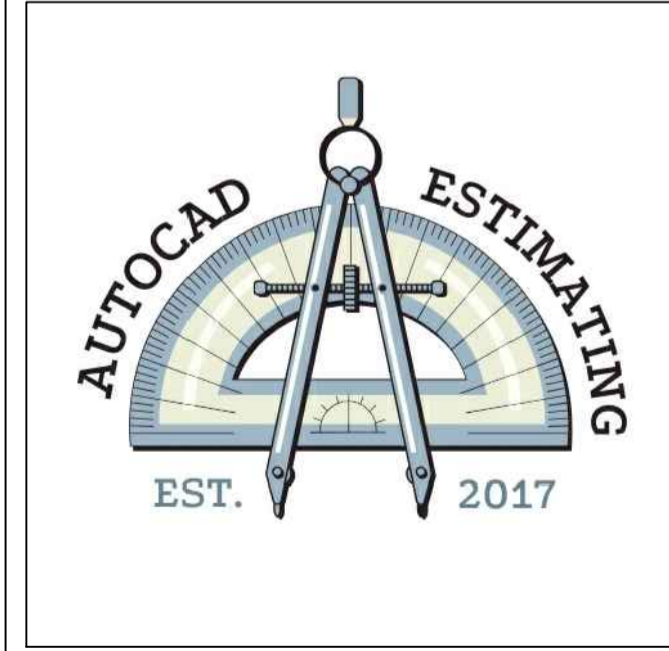

CLIENT	-
PROJECT	-
TITLE	-
SCALE	DESIGNED
CONTRACT NUMBER	DRAWN
DATE	CHECKED
DRAWING NUMBER	REVISION
-	-