


ALL CLIENTS INFOREMATON HAS BEEN REMOVED FROM THIS DRAWING.

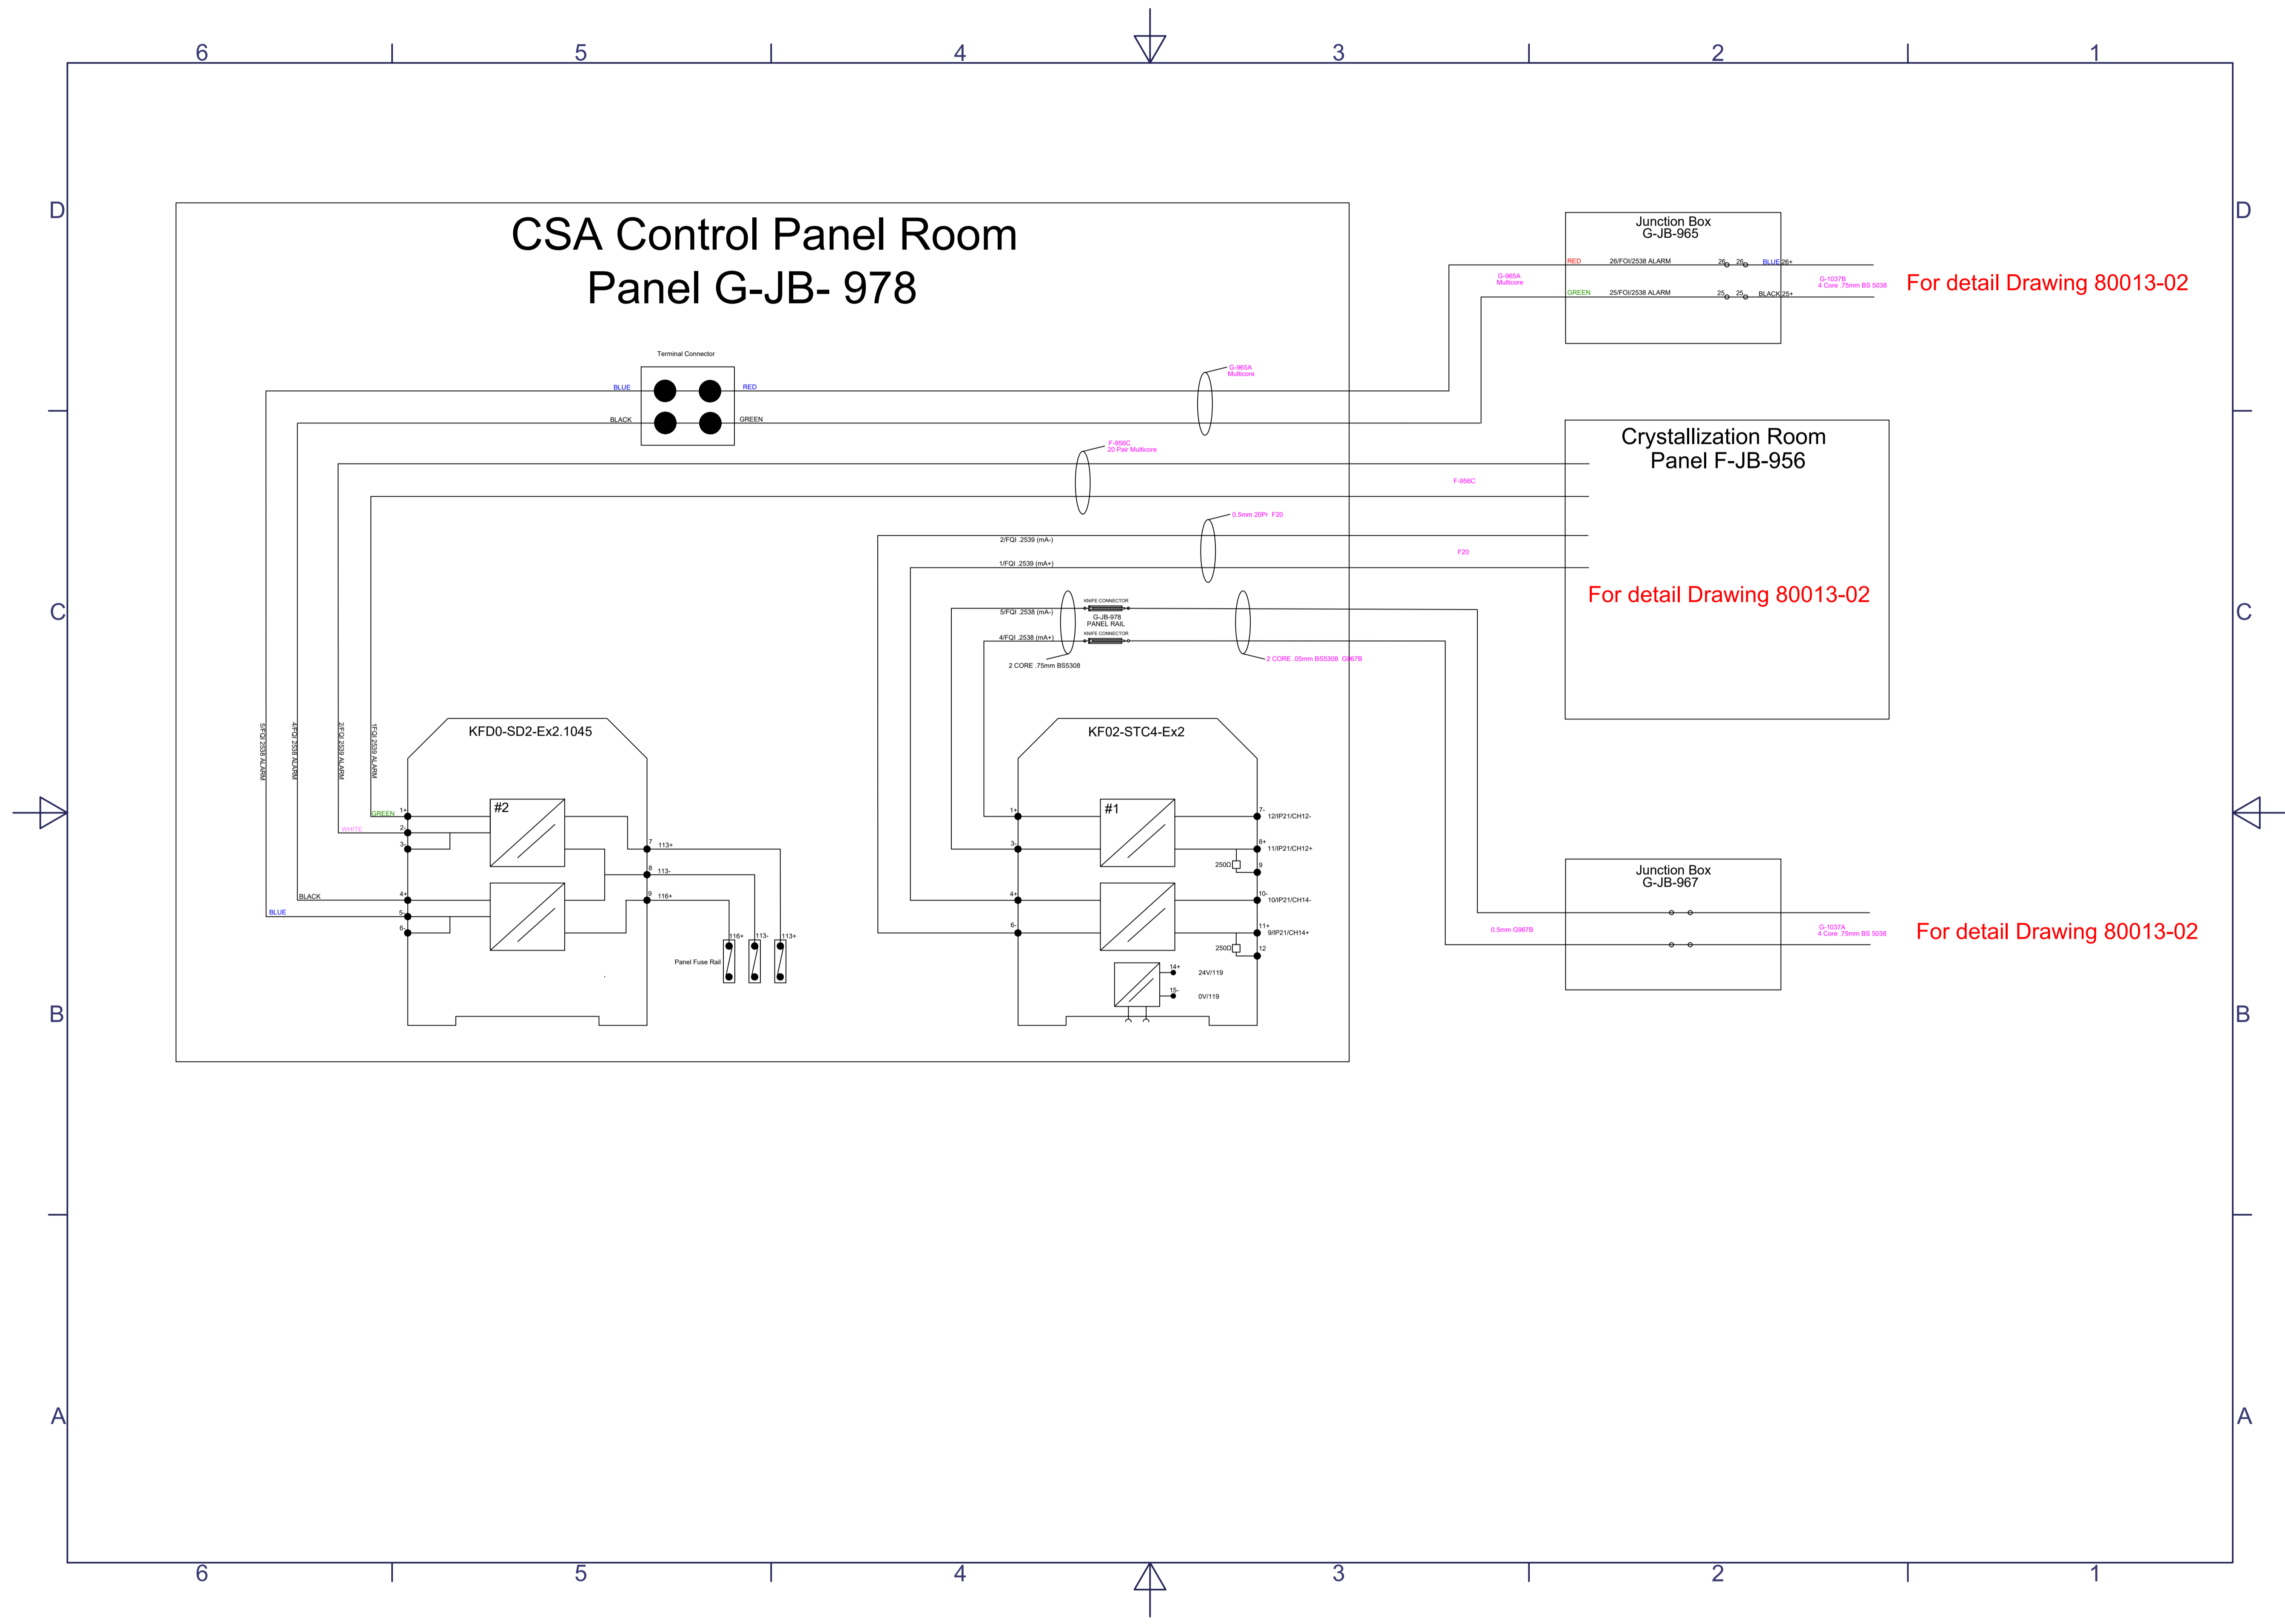


For detail Drawing 80013-02

For detail Drawing 80013-02

For detail Drawing 80013-02

REV	DESCRIPTION	DATE
1/A	ISSUED FOR APPROVAL	-
	REVISIONS	

STATUS  
ISSUED FOR APPROVAL

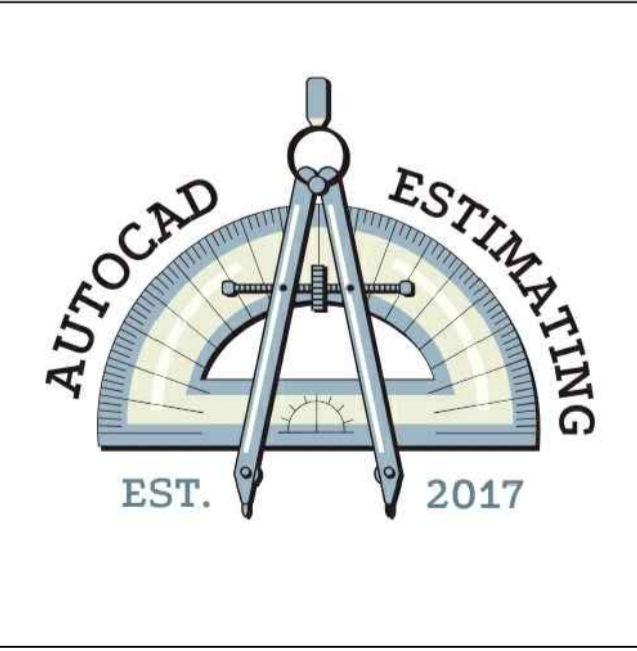

CLIENT	-
PROJECT	-
TITLE	-
SCALE	DESIGNED
CONTRACT NUMBER	DRAWN
DATE	CHECKED
DRAWING NUMBER	REVISION
	-