



ALL CLIENTS INFOREMATON HAS BEEN REMOVED FROM THIS DRAWING.

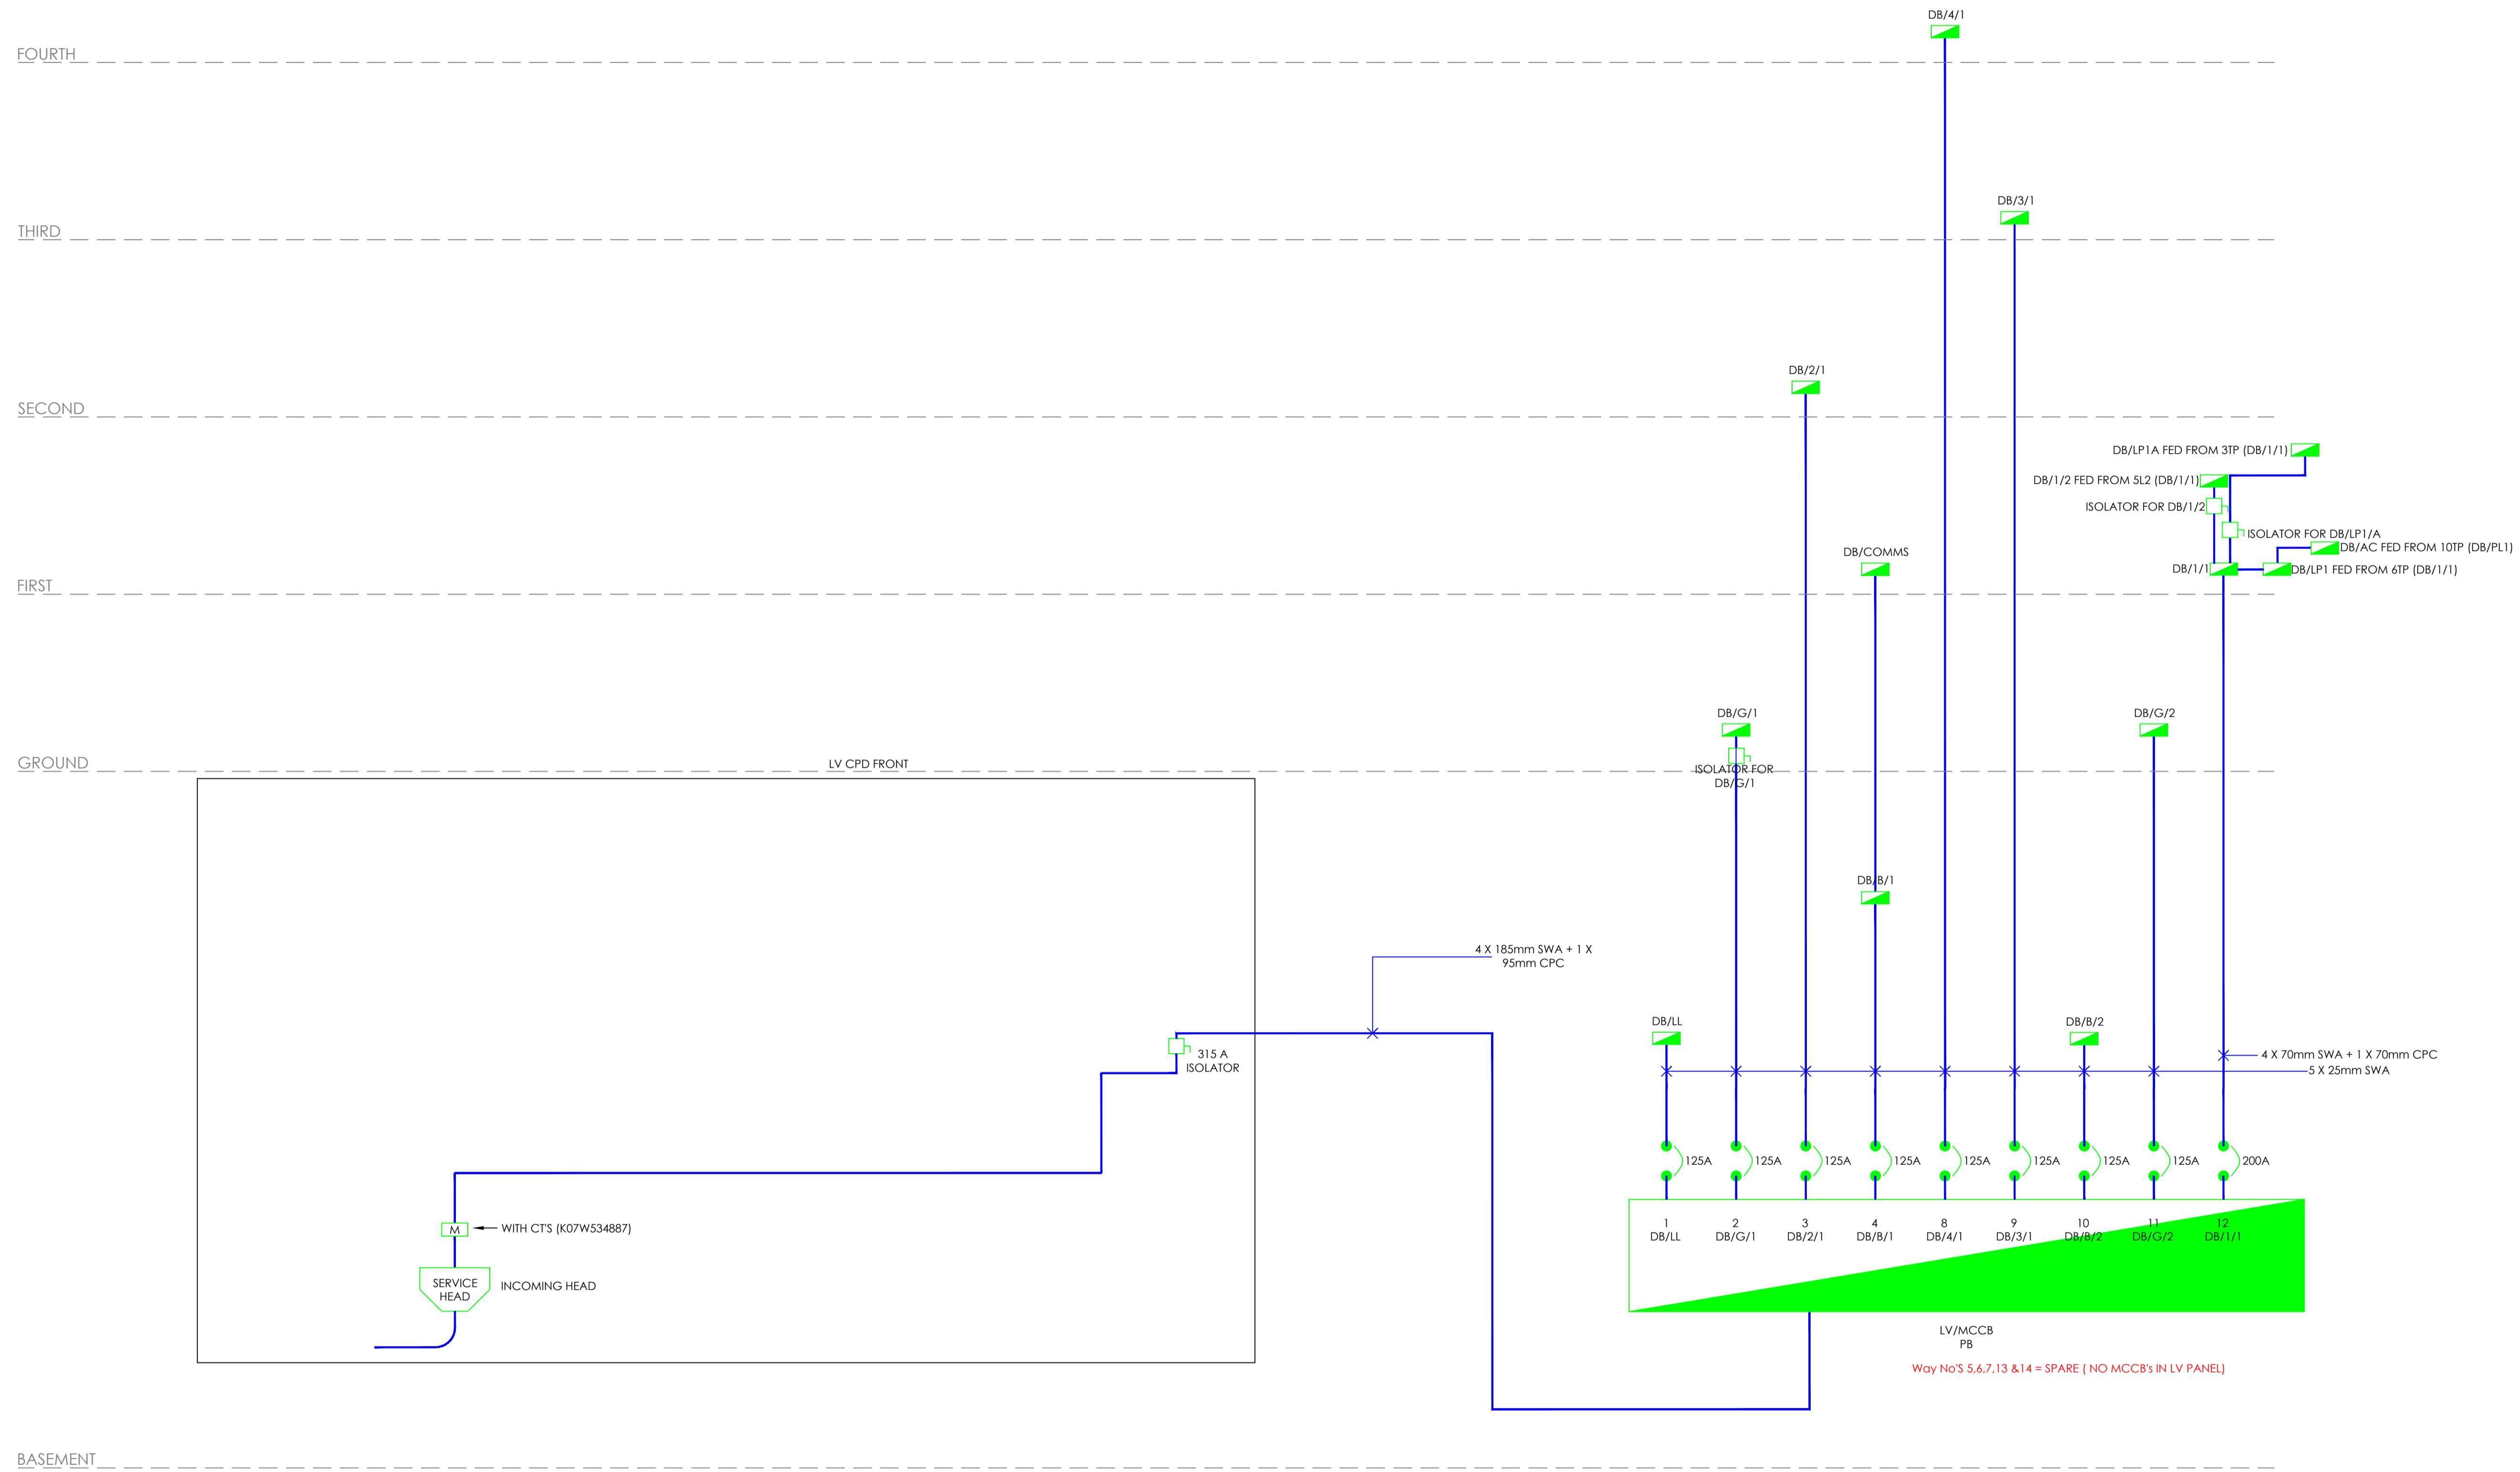

REV	A	ISSUED FOR APPROVAL	DATE
		DESCRIPTION	
		REVISIONS	

STATUS
ISSUED FOR APPROVAL

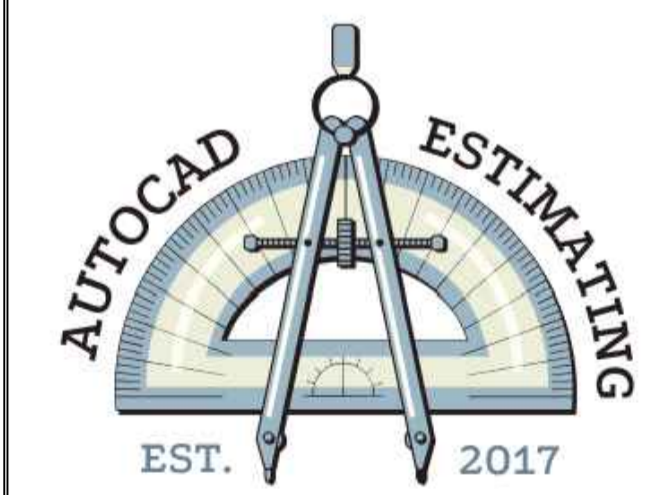

CLIENT	-
PROJECT	-
TITLE	-
SCALE	DESIGNED
CONTRACT NUMBER	DRAWN
DATE	CHECKED
DRAWING NUMBER	REVISION