



ALL CLIENTS INFOREMATION HAS BEEN REMOVED FROM THIS DRAWING.

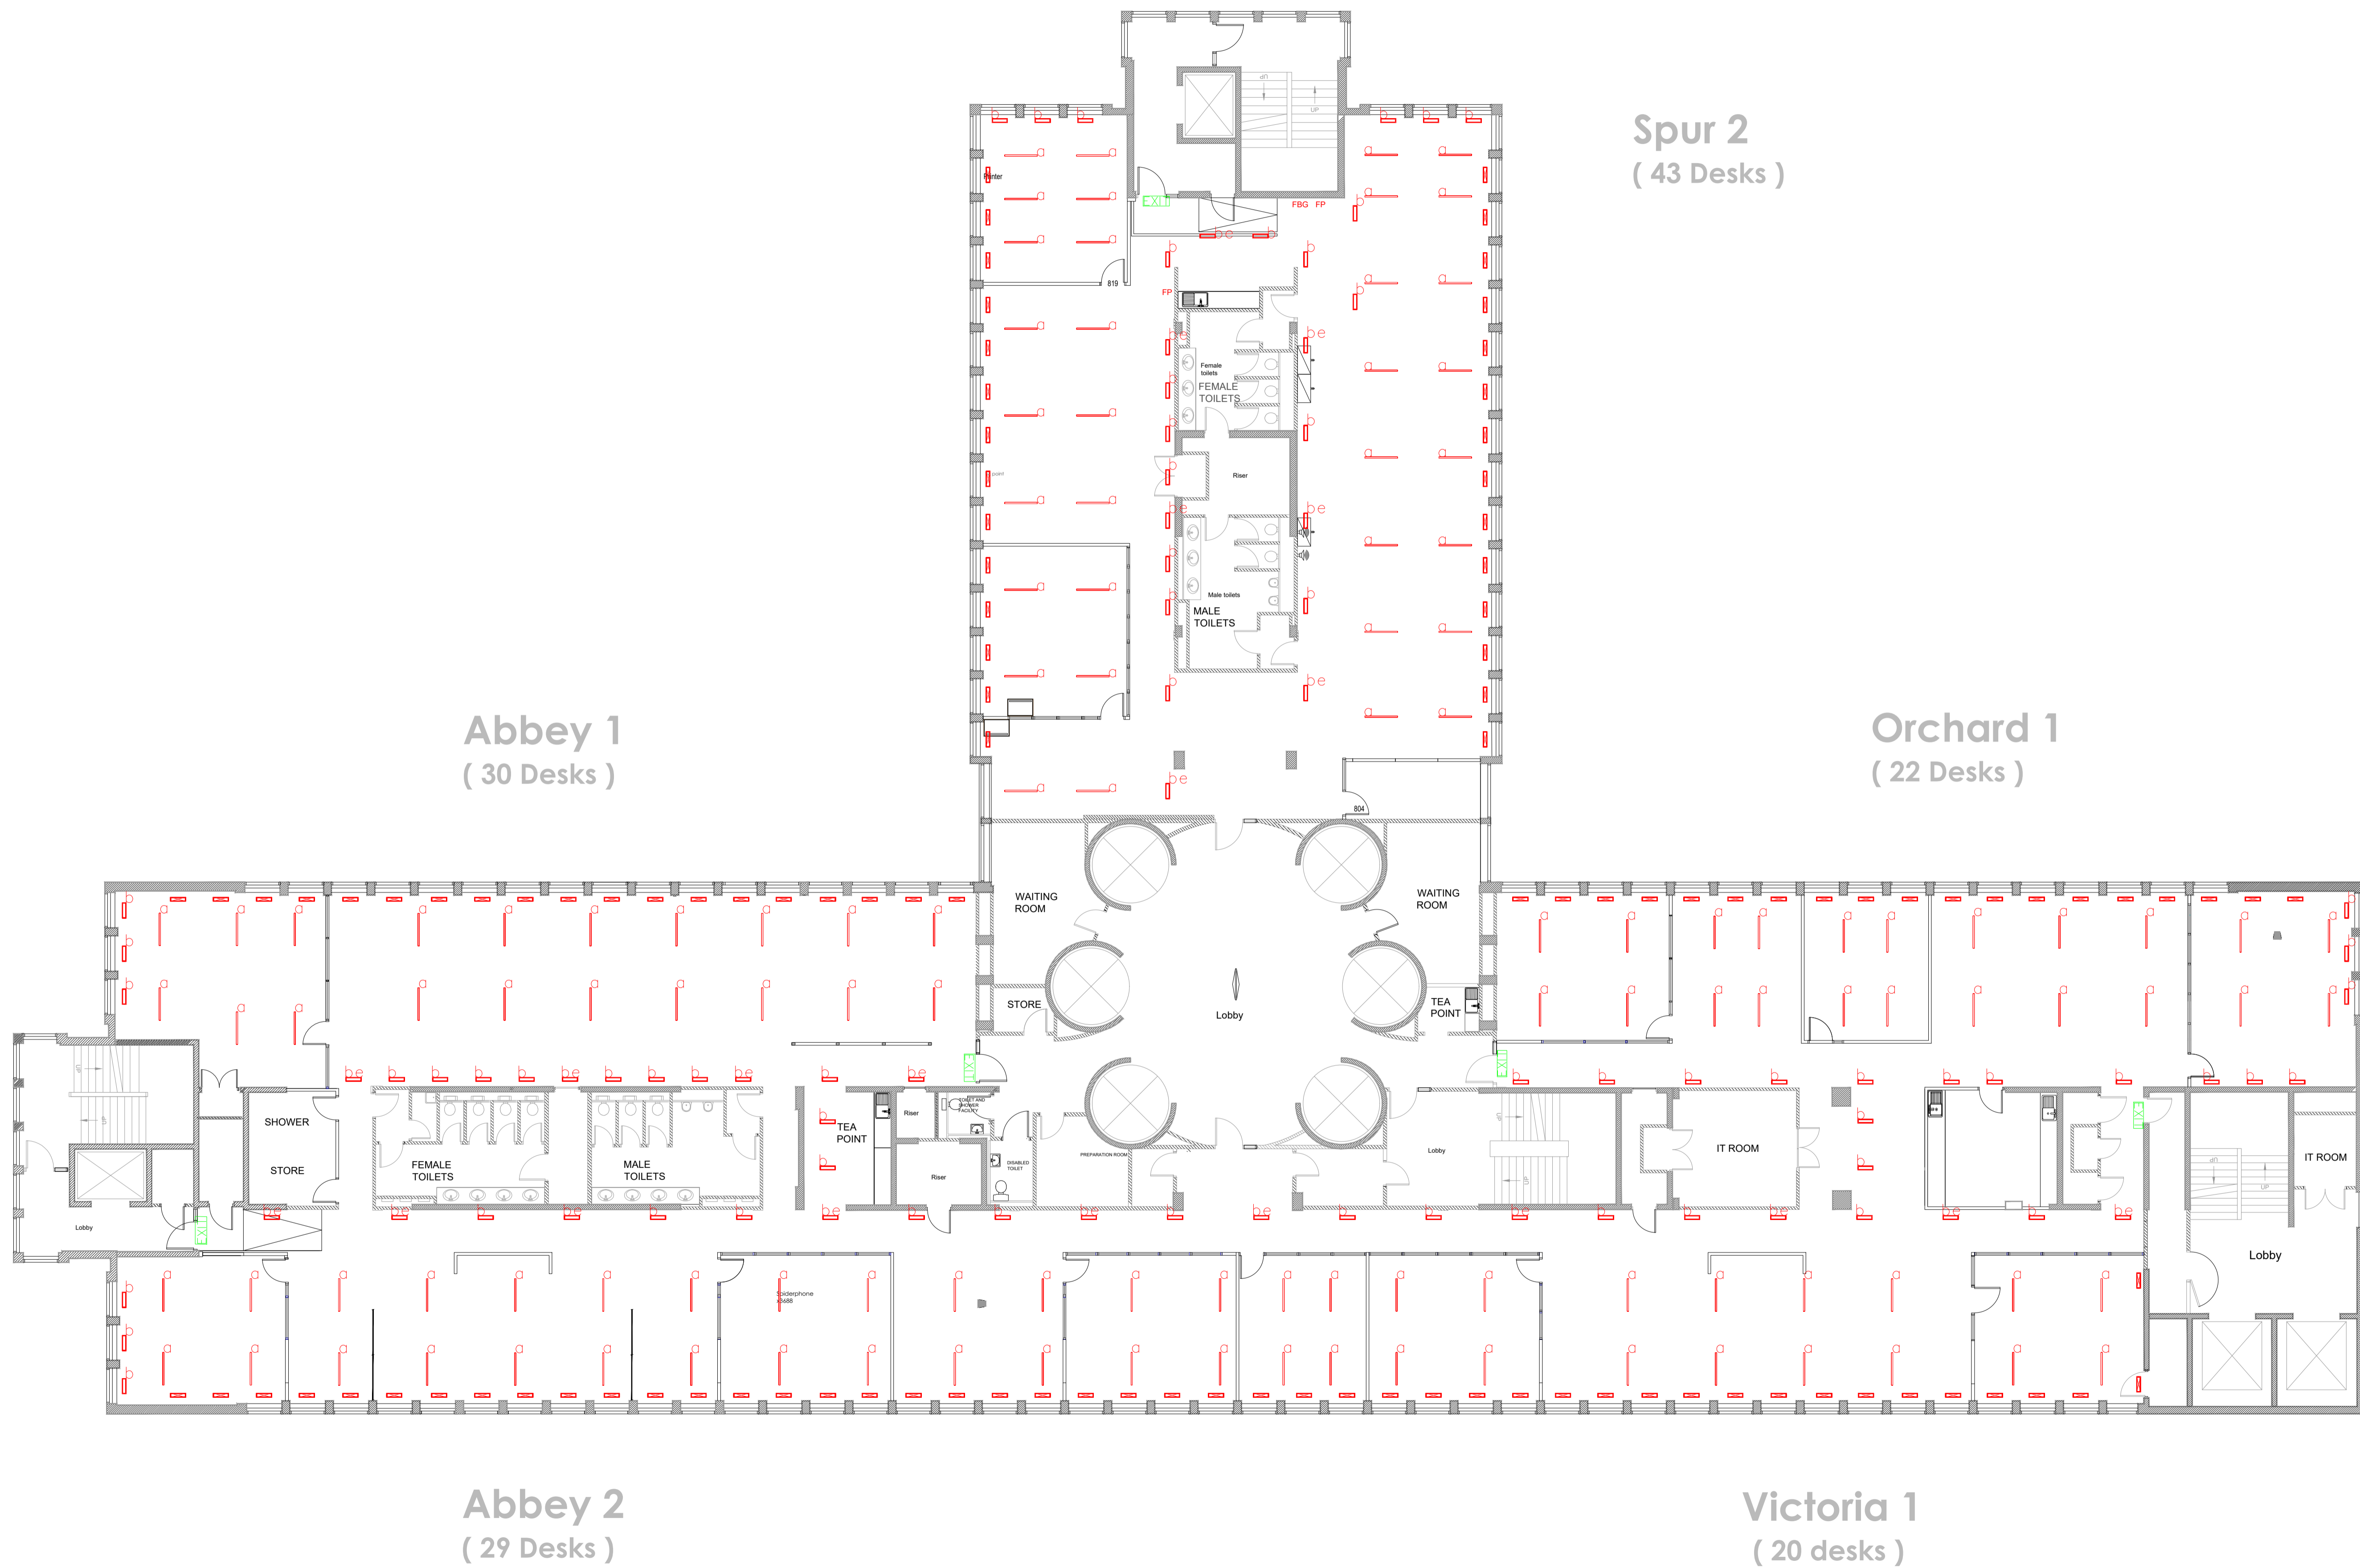

REV	A	ISSUED FOR APPROVAL	DATE
		DESCRIPTION	
		REVISIONS	

STATUS
ISSUED FOR APPROVAL

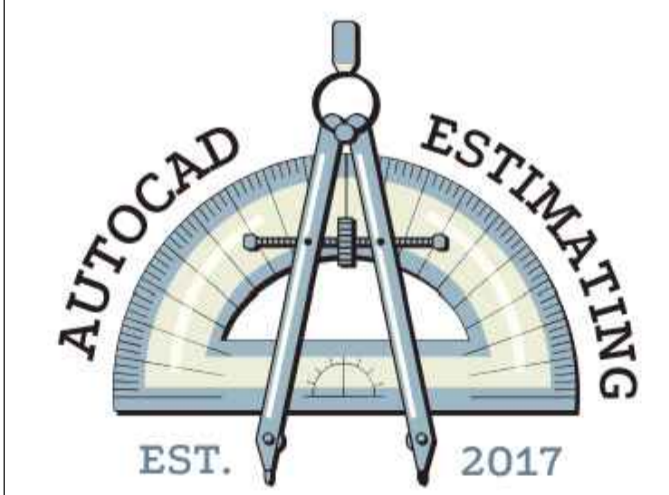

CLIENT	-	DESIGNED	-
PROJECT	-	DRAWN	-
TITLE	-	CHECKED	-
SCALE	-	REVISION	-
CONTRACT NUMBER	-		
DATE	-		
DRAWING NUMBER	-		